

Surface Coordinates: 9.023,39N 459.307,01N
Objective Coordinates: 9.508.360,00N 459.120,00 E
Vertical Seccion Plan S 15,74° W Decl.Mag. N 2.4 E
PETRO-TECH Z-2B-21-005-D-LO6-LOBITOS-LO6-14

Page 1

ANADRILL / SCHLUMBERGER

Report of Survey

Minimum Curvature Method


MEASURED DEPTH	INCL.	DIRECTION	VERTICAL DEPTH	VERTICAL SECTION	RECTANGULAR COORDINATES	DLS Deg/100'
3225.00	26 24	S 11 30 W	3083.66	735.34	733.06 S 109.76 W	
3320.00	26 12	S 11 30 W	3168.83	777.32	774.30 S 118.16 W	.21
3425.00	25 54	S 11 30 W	3263.16	823.31	819.49 S 127.35 W	.29
3549.00	26 6	S 10 48 W	3374.61	877.49	872.82 S 137.86 W	.29
3665.00	26 0	S 11 30 W	3478.83	928.27	922.80 S 147.71 W	.28
3812.00	25 0	S 11 30 W	3611.51	991.38	984.81 S 160.33 W	.68
3967.00	25 6	S 12 24 W	3751.93	1056.86	1049.02 S 173.92 W	.25
4093.00	25 0	S 12 54 W	3866.08	1110.13	1101.07 S 185.60 W	.19
4250.00	24 36	S 13 36 W	4008.60	1175.92	1165.17 S 200.69 W	.32

Final location: 1182.33 feet at S 9 46 W
Plane of Vertical Section: 195.74 degrees

ANADRILL SCHLUMBERGER - PETROTECH S.A.
 Planificación Pozo: L06-14 Lobitos

PLANE OF PROPOSAL
 S 15 74° W

VERTICAL SECTION
 Scale 1" = 800'

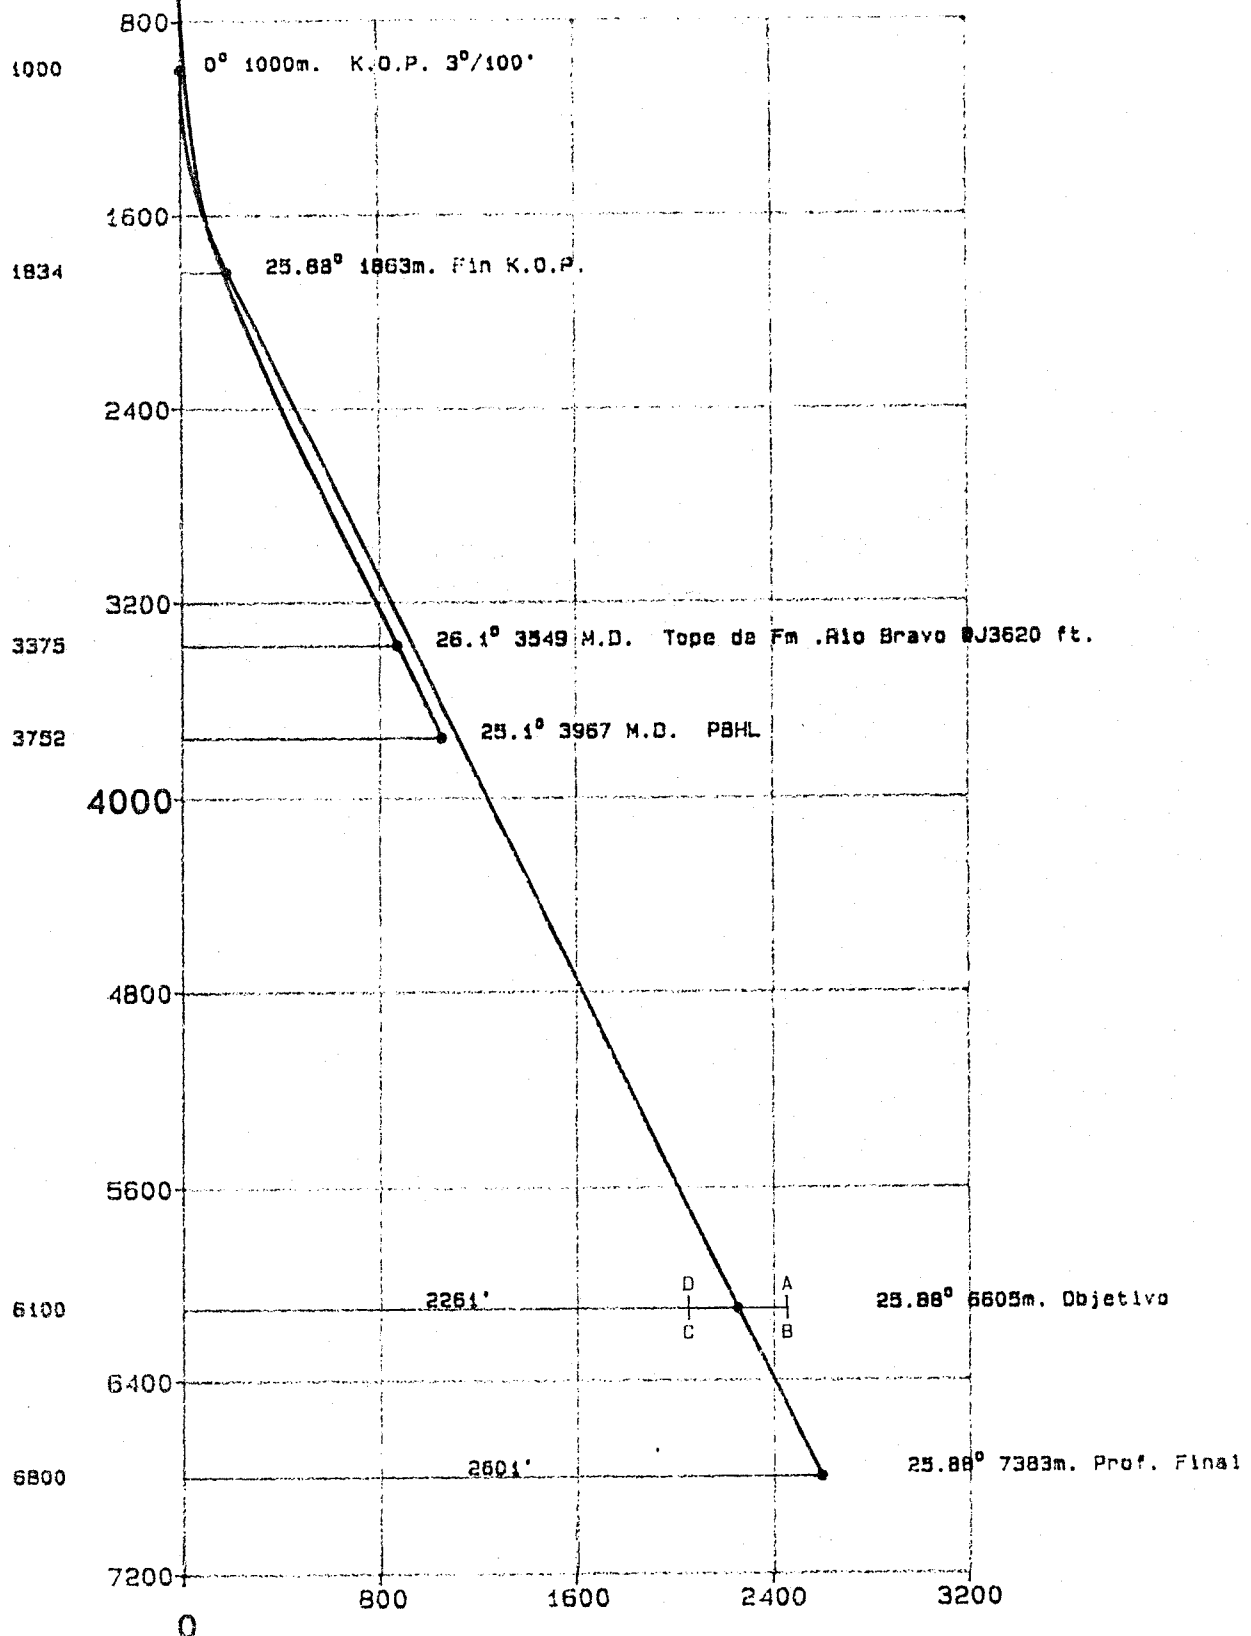

ANADRILL SCHLUMBERGER - PETROTECH S.A.
Planificación Pozo: 106-14

HORIZONTAL PLAN
Scale 1" = 400'

