

**PETRO-TECH**  
**PERUANA S.A.**



EPPM-090-95

**TO:** Carlos Valdizán  
Operations Manager

**FROM:** Exploration-Production Planning Manager

**SUBJECT:** GEOLOGIC PROGNOSIS - LO16 PLATFORM (LO16-20)

**DATE:** April 20, 1995

---




Enclosed please find the formal Geologic Prognosis of next Well to be drilled from LO16 Platform, Lobitos Area.


Should you have any question, do not hesitate to contact us.


  
Alberto Arispe  
Manager

HCG/mts  
Enc.

cc: R. Samaniego  
R. Francia  
J. Mego  
A. Erazo  
Well File  
200.2. 2
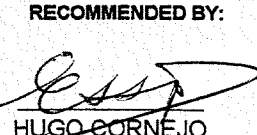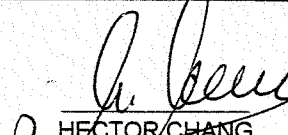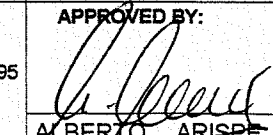
| PETRO-TECH PERUANA S.A.                                                                            |                                                                             |   |                              | GEOLOGIC PROGNOSIS                                                                                     |                                  |              |
|---|-----------------------------------------------------------------------------|---|------------------------------|---|----------------------------------|--------------|
| AREA                                                                                               | OFFICIAL WELL NUMBER                                                        | PETRO-TECH N°                                                                                       | TYPE OF WELL                 | RIG N°                                                                                                 |                                  |              |
| LOBITOS OFFSHORE                                                                                   | Z-2B-21-013-D-LO16                                                          | LO16-20                                                                                             | DEVELOPMENT                  | P-40                                                                                                   |                                  |              |
| OBJECTIVE                                                                                          |                                                                             | PRIMARY: BASAL SALINA                                                                               |                              | SECONDARY: -----                                                                                       |                                  |              |
| SURFACE COORDINATES (UTM)                                                                          |                                                                             |   | TARGET COORDINATES (UTM)     |   |                                  |              |
| 9°506,368.69mN; 459,710.25mE                                                                       |                                                                             |   | 9°505,490.00mN; 459,370.00mE |   |                                  |              |
| ELEVATION                                                                                          | KB:                                                                         | DIRECTION OF DEVIATED WELL                                                                          | TARE                         | DRILLED DEPTH:                                                                                         | ESTIMATED FINAL DRILLED DEPTH:   |              |
|   | 50 FT.                                                                      | S 20° W                                                                                             |                              | 8,000 FT.                                                                                              | 9,000 FT.                        |              |
|   | WATER DEPTH                                                                 | (INITIAL) CONDUCTOR ANGLE FROM VERTICAL                                                             |                              | VERTICAL DEPTH:                                                                                        | HORIZONTAL DRIFT TO TOTAL DEPTH: |              |
|   | 309 FT.                                                                     | VERTICAL                                                                                            |                              | 7,350 FT.                                                                                              | 3,600 FT.                        |              |
|   | GROUND LEVEL                                                                | RECOMMENDED DEPTH OF K.O.P.                                                                         |                              | HORIZONTAL DRIFT:                                                                                      | MAX. ANGLE:                      |              |
|   |                                                                             | 600 FT.                                                                                             |                              | 3,150 FT.                                                                                              | 27 DEG.                          |              |
| ESTIMATED DRILLING TIME TO T. D.                                                                   |                                                                             | BUILD UP ANGLE AT 3 DEGREES/ 100 FT.                                                                |                              | TARGET LIMITS (DIAMETER):                                                                              |                                  |              |
|   |                                                                             |   |                              | TOP: 400 FT. BASE: 600 FT.                                                                             |                                  |              |
| STRATIGRAPHIC SEQUENCE                                                                             | FM/MEMBER                                                                   | DRILLED TOP                                                                                         | SUBSEA TOP                   | OBSERVATIONS                                                                                           |                                  |              |
|   | TALARA                                                                      | FROM SEA                                                                                            | BOTTOM                       |   |                                  |              |
|   | CHACRA                                                                      | 2,800                                                                                               | 2,650                        |   |                                  |              |
|   | PARIÑAS                                                                     | 3,850                                                                                               | 3,600                        |   |                                  |              |
|   | PALEGREDA                                                                   | 4,000                                                                                               | 3,750                        |   |                                  |              |
|   | MOGOLLON                                                                    | 5,800                                                                                               | 5,300                        |   |                                  |              |
|   | SAN CRISTOBAL                                                               | 6,700                                                                                               | 6,100                        |   |                                  |              |
|   | BASAL SALINA                                                                | 8,000                                                                                               | 7,300                        | OBJECTIVE                                                                                              |                                  |              |
|   | BALCONES                                                                    | 8,800                                                                                               | 8,000                        |   |                                  |              |
|   | TD                                                                          | 9,000                                                                                               | 8,100                        |   |                                  |              |
| LOGGING EVALUATION                                                                                 | BIT SAMPLES TO BE TAKEN                                                     |   | REMARKS                      |   |                                  |              |
|   | EVERY 30 FT. FROM SURF. TO 3000' AND EVERY 10 FT. FROM 3000' TO TOTAL DEPTH |   |                              |   |                                  |              |
|   | RECOMMENDED FOR PALEO-PALYNOLOGY                                            |   |                              |   |                                  |              |
|   | THROUGHOUT THE WELL                                                         |   |                              |   |                                  |              |
|   | RECOMMENDED OPEN HOLE                                                       |   |                              |   |                                  |              |
|   | DLL-MSFL-GR, LDT-CNL-GR                                                     |   |                              |   |                                  |              |
|   | RECOMMENDED AFTER CASING                                                    |   |                              |   |                                  |              |
|   | GR-CCL                                                                      |   |                              |   |                                  |              |
|   | NEARBY WELLS FOR CORRELATION                                                |   |                              |   |                                  |              |
|   | LO16-14, LO16-16, LO16-7, LO16-21, LO16-8, LO13-21                          |   |                              |   |                                  |              |
| EVALUATION                                                                                         | SIDEWALL CORES                                                              | SWC                                                                                                 | HRCT                         |   |                                  |              |
|   |                                                                             | NOT CONSIDERED                                                                                      |                              |   |                                  |              |
|   | CONVENTIONAL CORES                                                          | NOT CONSIDERED                                                                                      |                              |   |                                  |              |
|   | GAS LOGGER                                                                  | NOT CONSIDERED                                                                                      |                              |   |                                  |              |
|   | FORMATION TESTING                                                           | NOT CONSIDERED                                                                                      |                              |   |                                  |              |
| RECOMMENDED BY:                                                                                    |                                                                             | DATE                                                                                                | APPROVED BY:                 |   | DATE                             |              |
| <br>HUGO CORNEJO |                                                                             | <br>HECTOR CHANG | APRIL 20, 95                 | <br>ALBERTO ARISPE |                                  | APRIL 20, 95 |

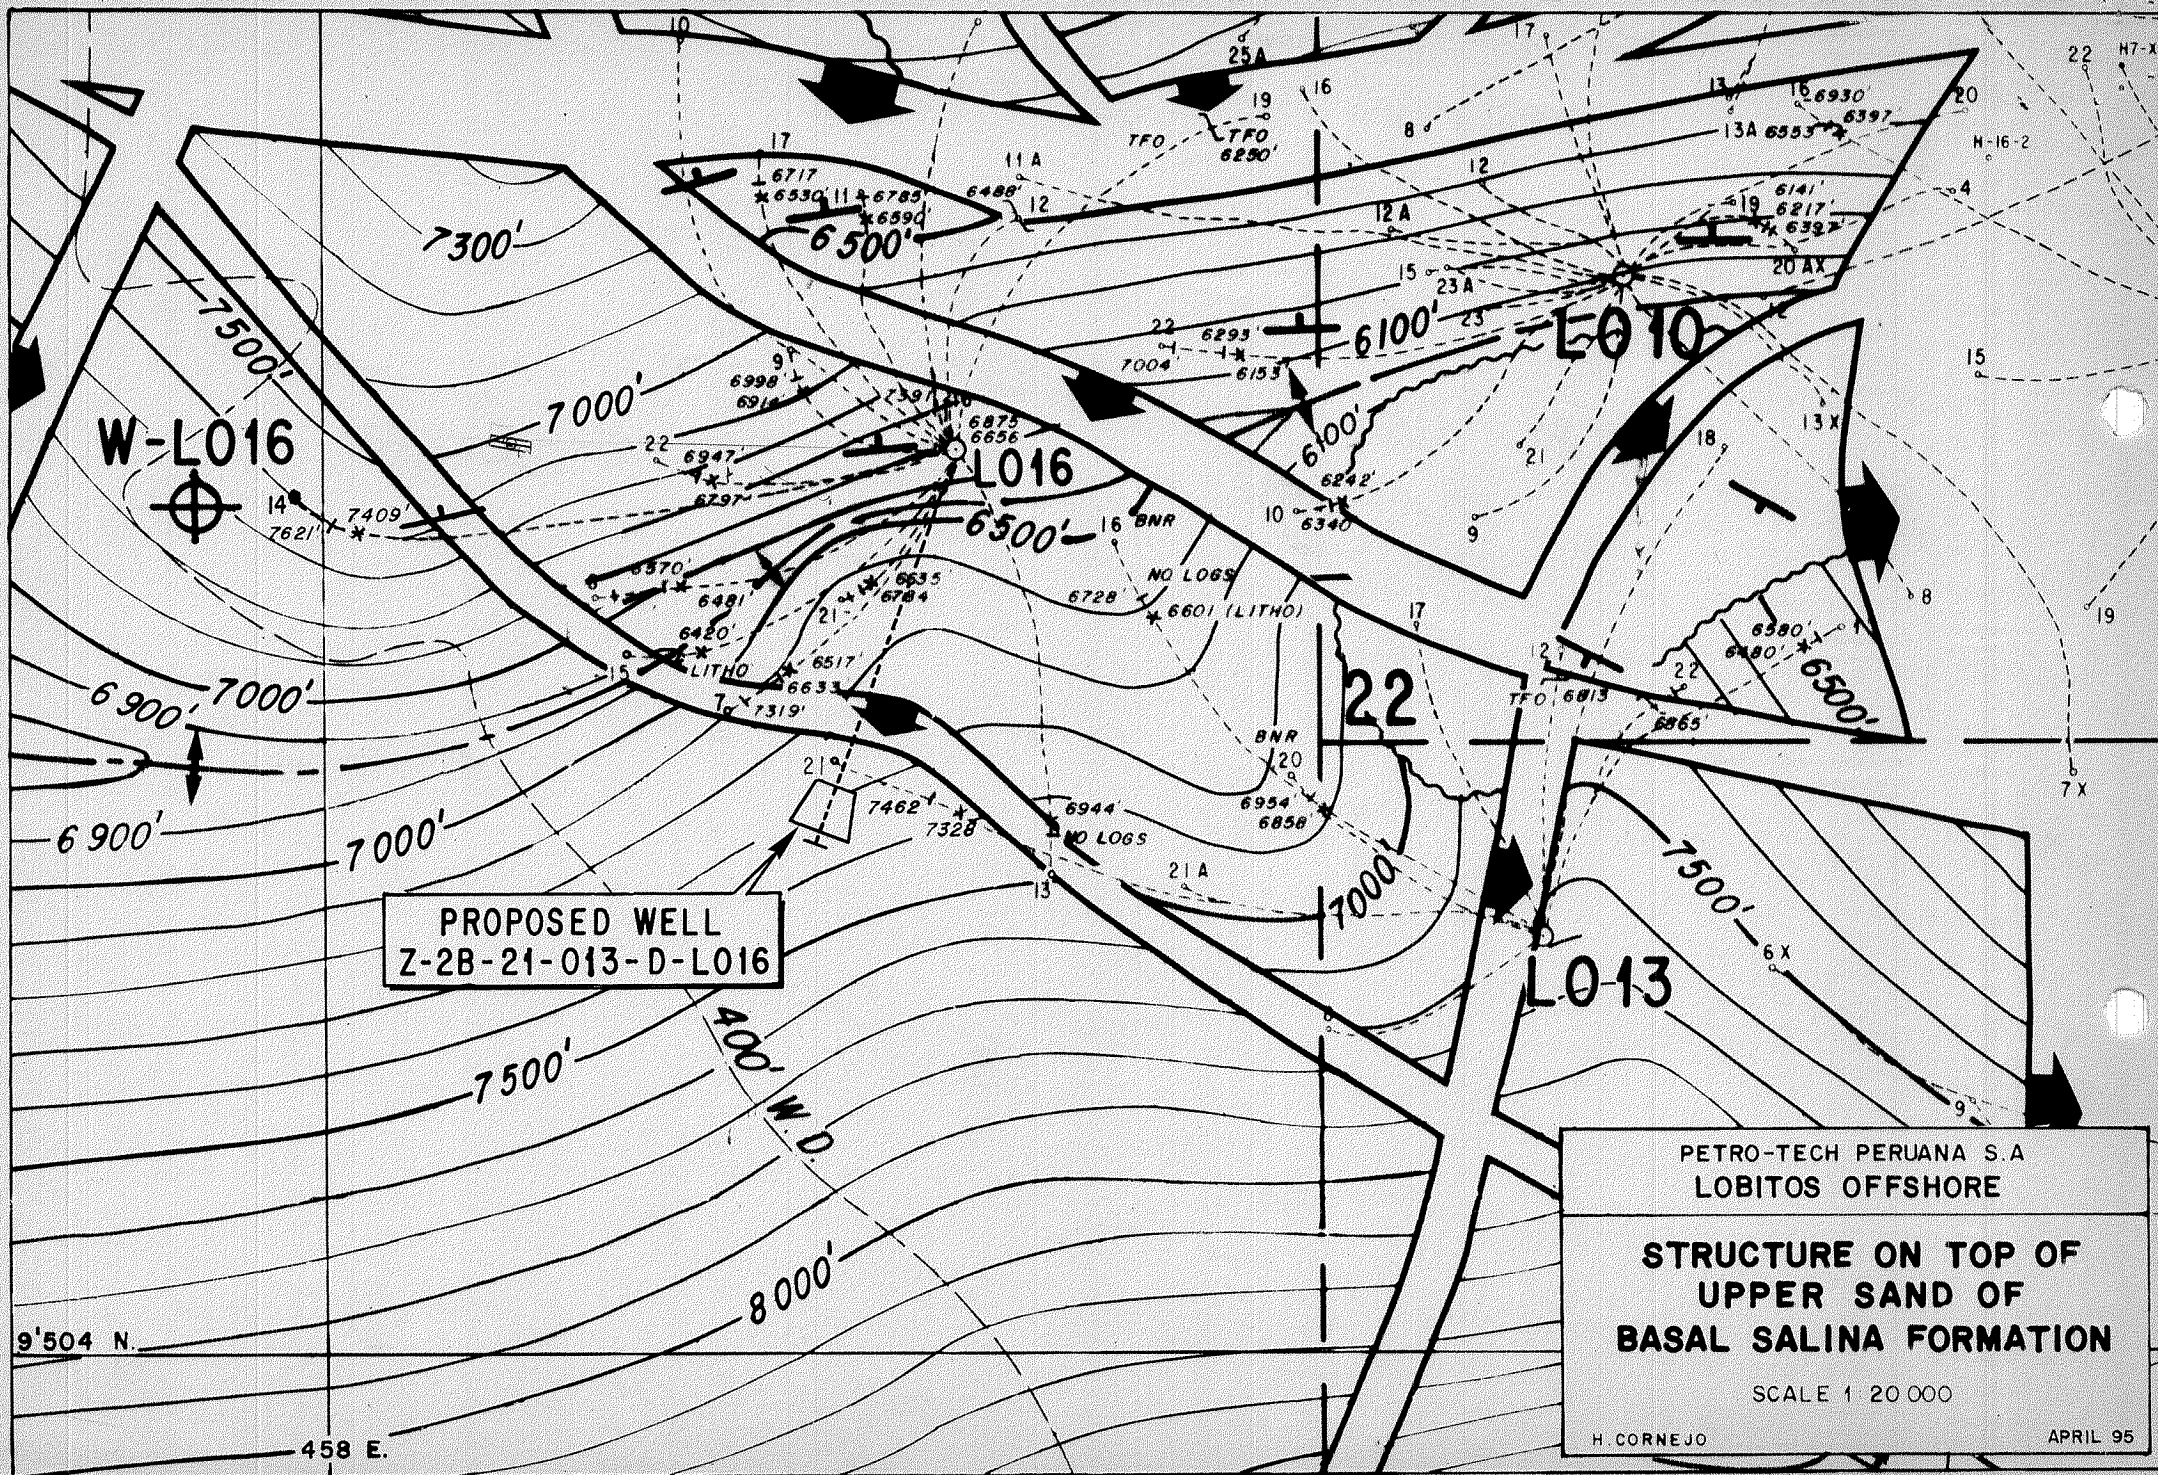

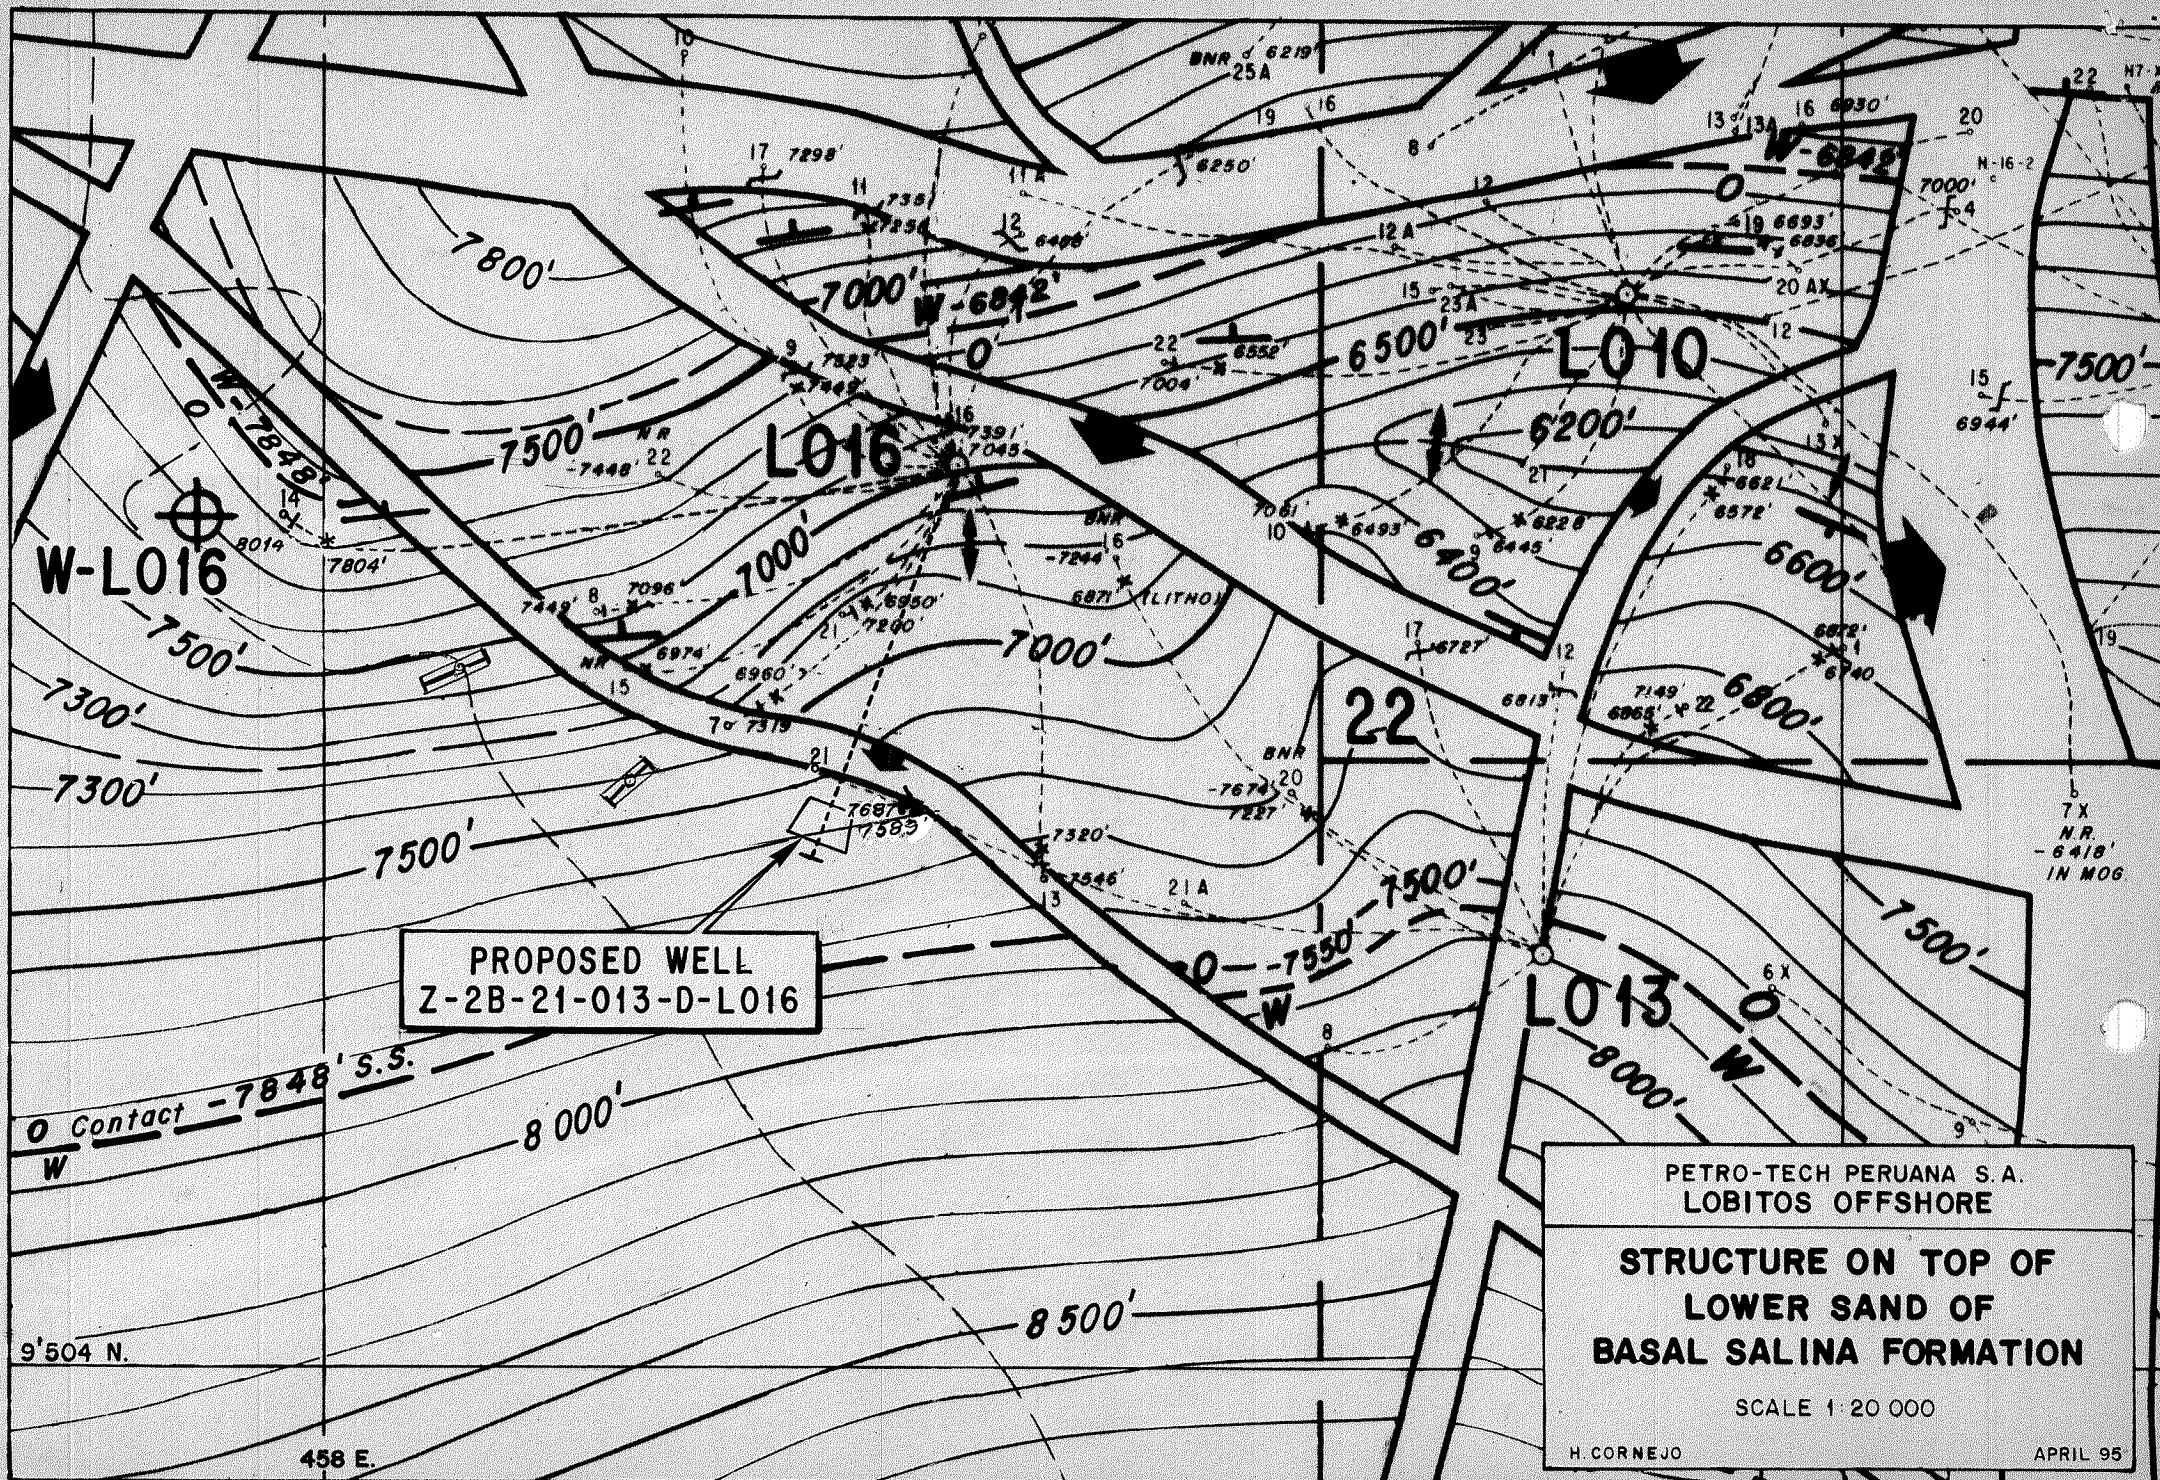

PROPOSED WELL  
Z-2B-21-013-D-L016

PETRO-TECH PERUANA S.A.  
LOBITOS OFFSHORE

**STRUCTURE ON TOP OF  
LOWER SAND OF  
BASAL SALINA FORMATION**

SCALE 1:20 000


H. CORNEJO

APRIL 95

SW

Sea Level  
Sea Bottom

NE

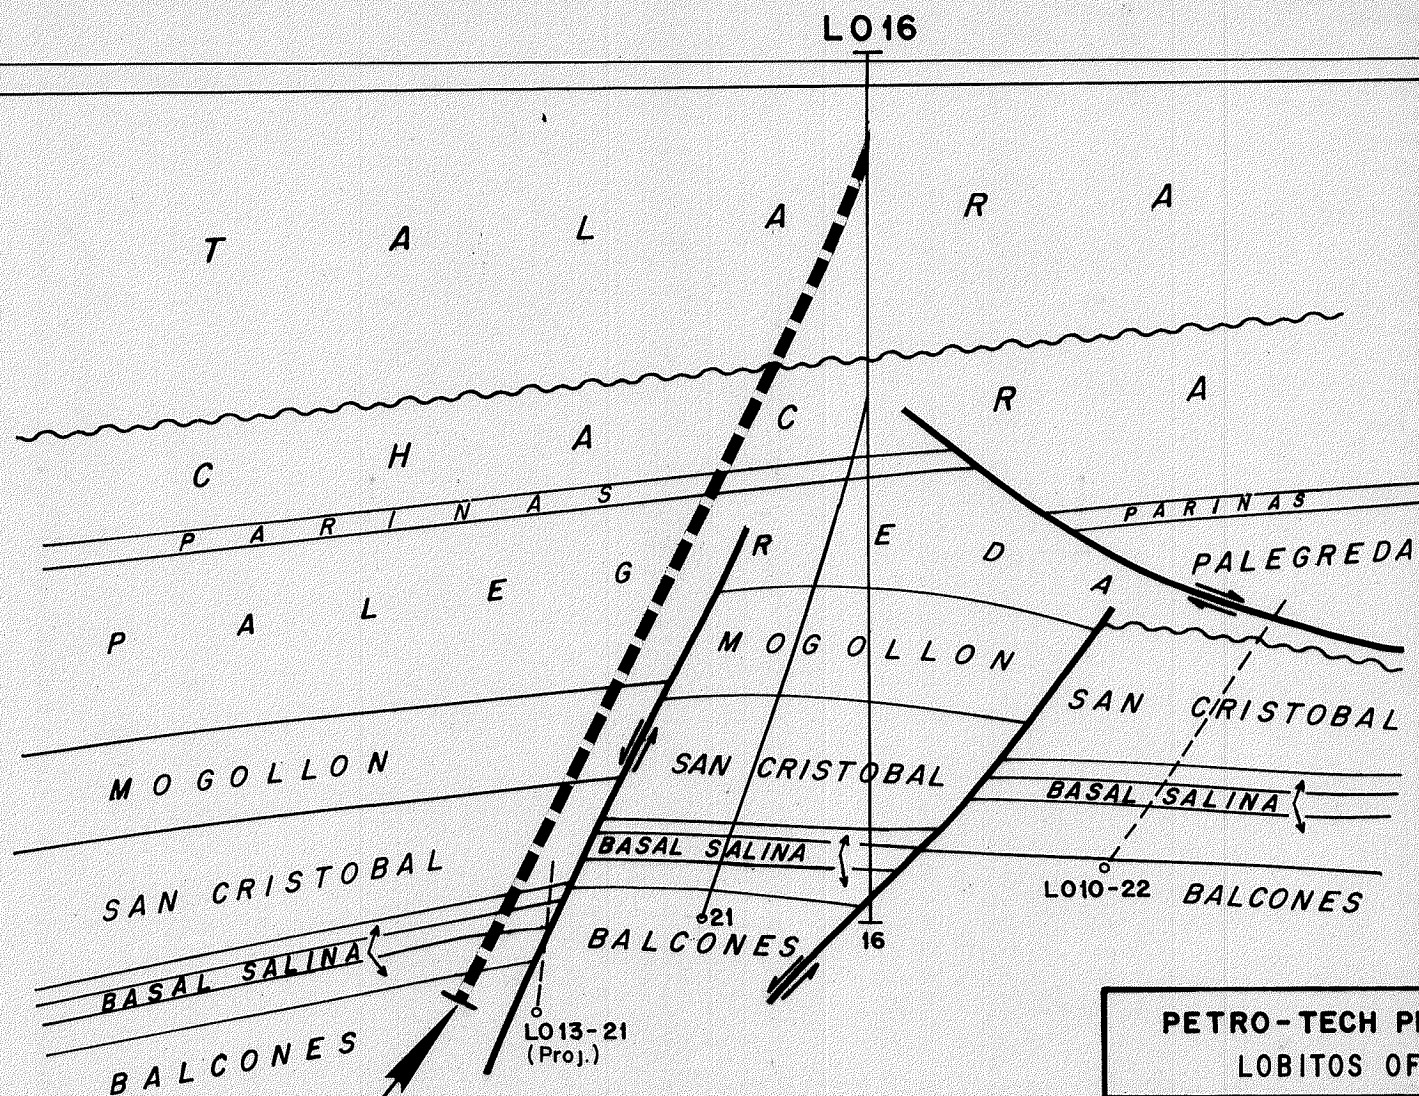

**PROPOSED WELL**  
**Z-2B-21-013-D-L016**

**PETRO-TECH PERUANA S.A.**  
**LOBITOS OFFSHORE**

**NE-SW STRUCTURAL SECTION**  
**FOR PROPOSED WELL**  
**Z-2B-21-013-D-L016**

SCALES: VERTICAL 1/20,000  
HORIZONTAL 1/20,000

H. CORNEJO

APRIL 95